


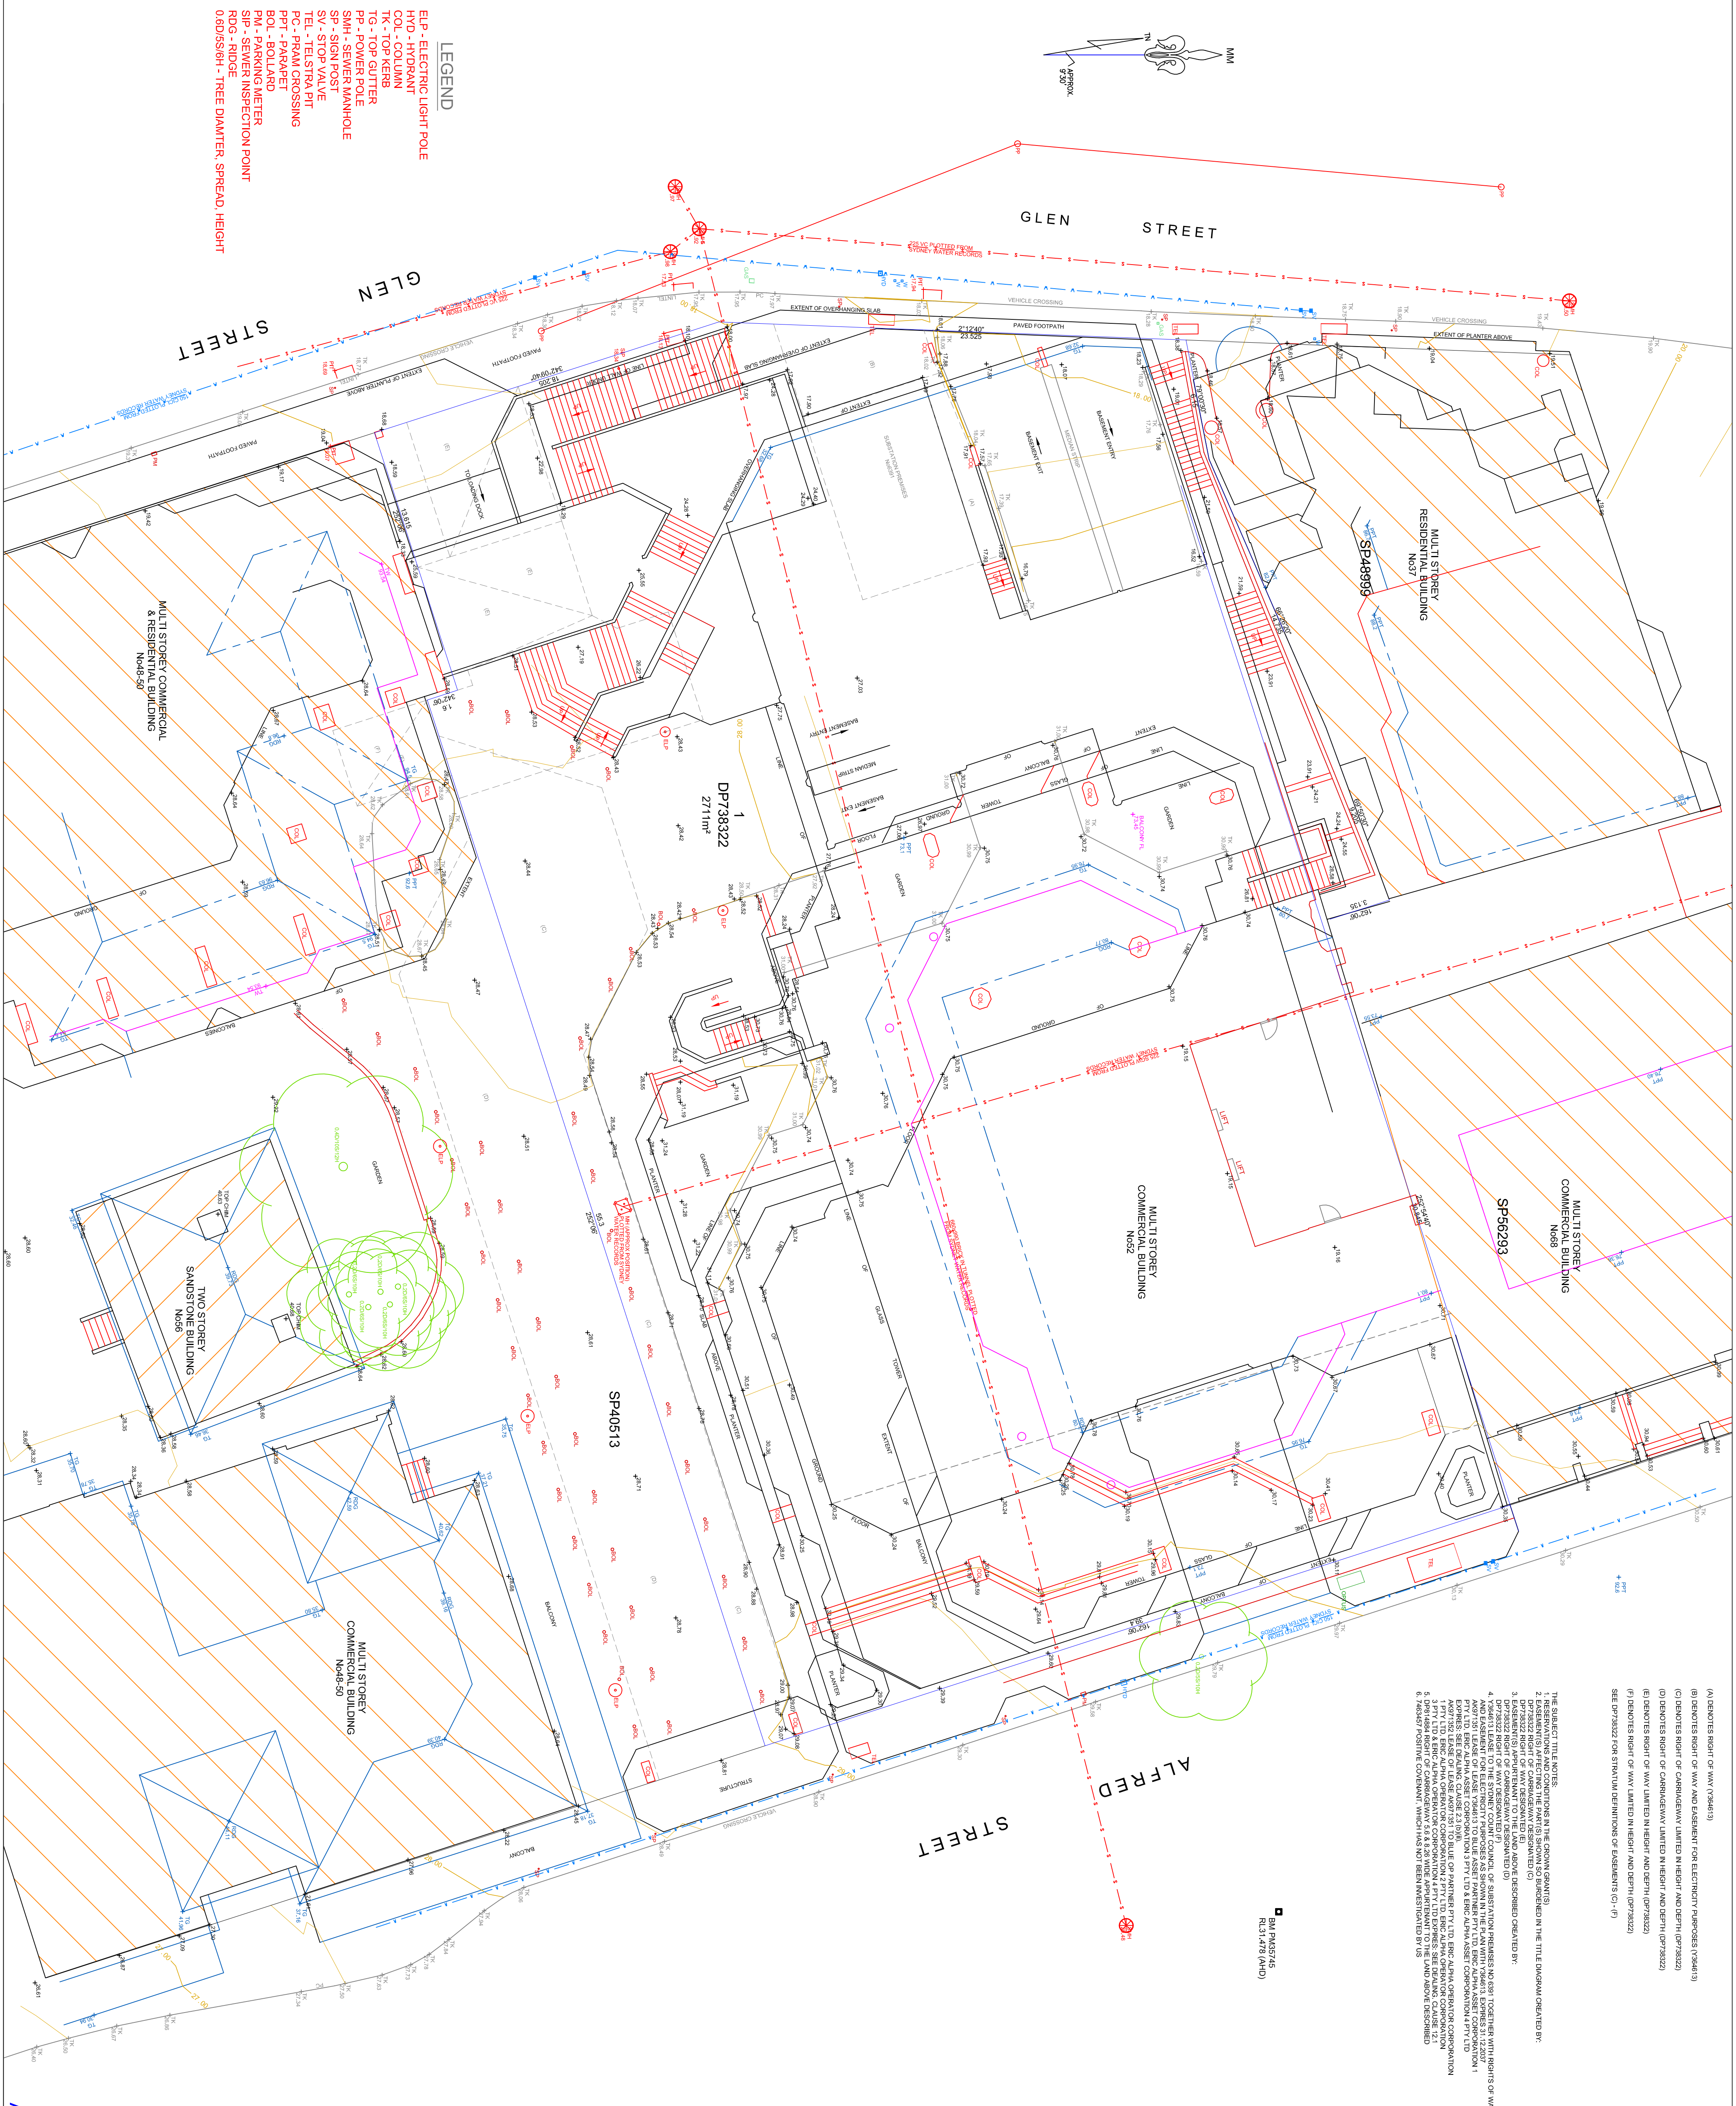

THE SUBJECT TITLE NOTES:
1. RESERVATIONS AND CONDITIONS IN THE GROWN GRANTS
2. DP738322 RIGHT OF CARRIAGEWAY LIMITED IN HEIGHT AND DEPTH (DP738322)

NOTES :

- * BOUNDARIES HAVE NOT BEEN DEFINED BY SURVEY AND ARE DIAGRAMMATIC ONLY.
- * LAND DIMENSIONS AND AREAS HAVE BEEN COMPILED FROM PLANS OBTAINED FROM LPMIA.
- * BEARINGS RELATE TO MAGNETIC NORTH ORIGINATING FROM DP738322
- * LEVEL DATUM IS AHD ORIGINATING FROM PM 35745
- * RL 31.478 LOCATED AT ALFRED STREET.
- * VISIBLE ACCESSIBLE SERVICES ONLY HAVE BEEN UNDERGROUND SERVICES.
- * THE EXISTENCE OF UNDERGROUND SERVICES HAS NOT BEEN ESTABLISHED.
- * EXISTENCE OF SERVICES MUST BE VERIFIED BY CONTACTING DIAL BEFORE YOU DIG (DBYD) 1100.COM.AU
- * CRITICAL SERVICES MUST BE EXPOSED AND LOCATED NEIGHBOURING HOUSES, WINDOWS AND ROOF POSITIONS ARE APPROXIMATELY ONLY.
- * THRESHOLDS INTERNAL ROOMS NOT SURVEYED.
- * SCOT LEVELS SHOULD TAKE PRECEDENCE.
- * REFER TO FACE OF PLAN FOR SUBJECT TITLE NOTATIONS.
- * THIS TITLEBLOCK IS AN INTEGRAL PART OF THIS DRAWING, AND SHOULD NOT BE REMOVED.

Liability Limited by a
Scheme Approved under
Professional Standards
Legislation

DIAL BEFORE YOU DIG
www.1100.com.au

© PROJECT SURVEYORS-2017
REPRODUCTION WITHOUT WRITTEN
APPROVAL IS STRICTLY PROHIBITED

REV	AMENDMENTS	DATE
C	ROOF DETAIL ADDED	8/08/17
B	EASTERN WALL ELEVATION No48-50 & TOWER FOOTPRINT No 37 ADDED	27/07/17





SHEET 1 OF 5 - DETAIL SURVEY

CLIENT: MILSONS POINT 2 P/L

SURVEYOR : NATHAN M
DATUM : AUSTRALIAN HEIGHT DATUM
ORIGIN : PM 35745 RL31.478
JOB REF : B03832-1
DRAWING NO : B03832-1
CHECKED :
DATE OF SURVEY :
REDUCTION RATIO : 1:150

PLAN OF: 52 ALFRED STREET
MILSONS POINT
BEING: LOT 1 IN DP738322
SHOWING: GENERAL DETAIL AND
SITE LEVELS
PURPOSE: ARCHITECTURAL DESIGN
COUNCIL SUBMISSION
BELLA VISTA
PO Box 7419 BULKHAM HILLS NSW 2153
SUITE 405, LEVEL 4 14 LEXINGTON DRIVE,
BELLA VISTA NSW 2153
PHONE : 9056 1900
email: office@projectsurveyors.com.au
www.projectsurveyors.com.au

PROJECT SURVEYORS
Professional Innovative... Results.

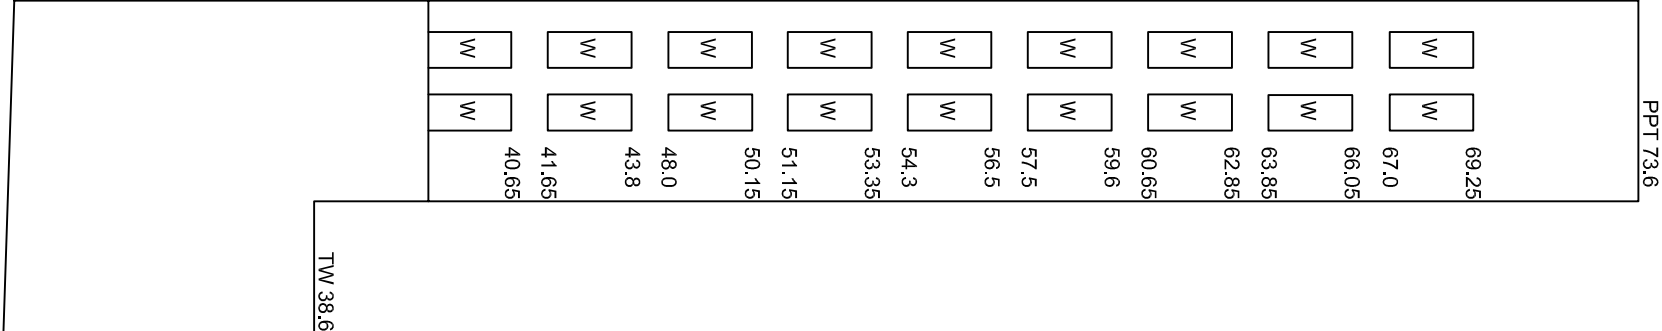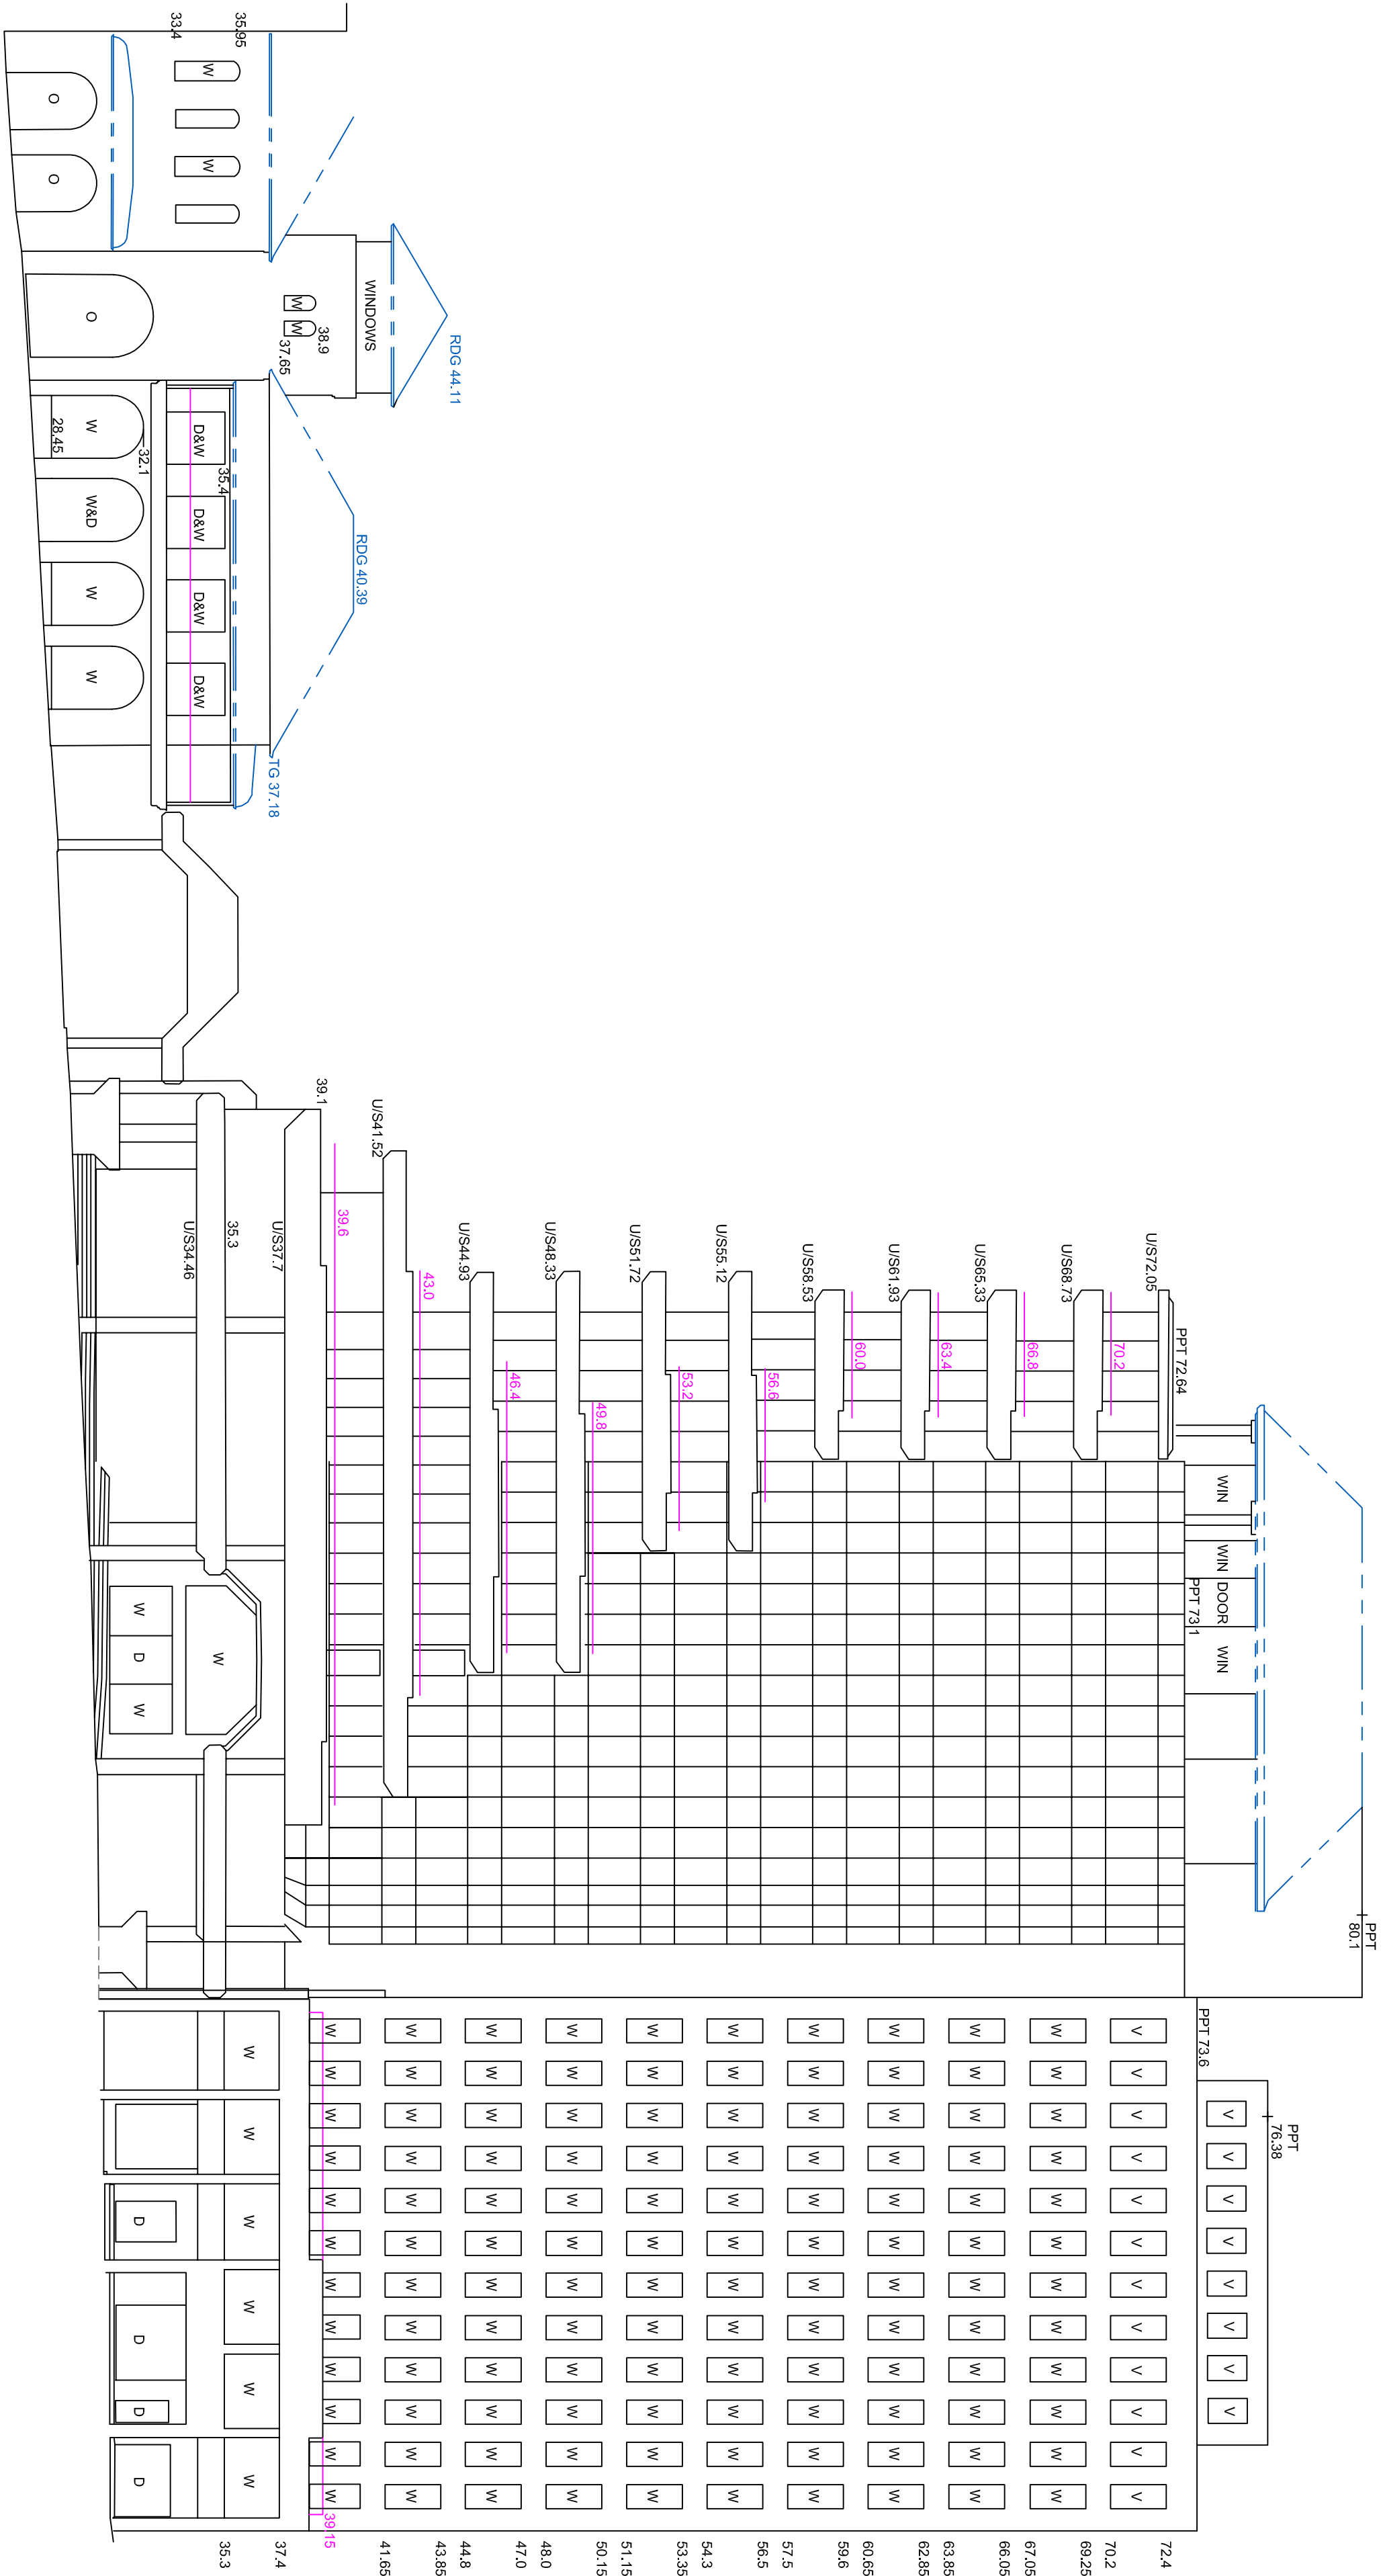


DATUM RL 15.0

ELEVATION EASTERN WALL No.48-50

ELEVATION EASTERN WALL No.52

DATUM RL 15.0

ELEVATION SOUTHERN WALL No.89

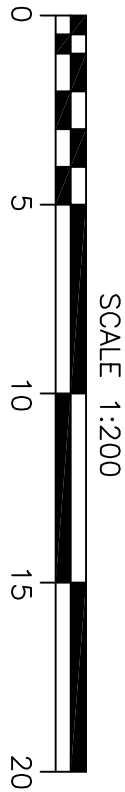

A1

POWER OF EXCELLENCE[®]

© PROJECT SURVEYORS 2017

REPRODUCTION WITHOUT WRITTEN APPROVAL IS STRICTLY PROHIBITED

PO Box 7419
BAULKHAM HILLS NSW 2153

SUITE 405, LEVEL 4
14 LEXINGTON DRIVE
BELLA VISTA NSW 2153

PHONE : 9056 1900

email: office@projectsurveyors.com.au
www.projectsurveyors.com.au
ABN 20 928 433 974

PROJECT SURVEYORS

Professional | Innovative... Results.

SHEET 2 OF 5

DRAWING No. B03832-2




Liability Limited by a
Scheme Approved under
Professional Standards
Legislation

BELLA VISTA

ELEVATION EASTERN WALL No.48-50

ELEVATION EASTERN WALL No.52

ELEVATION SOUTHERN WALL No.89

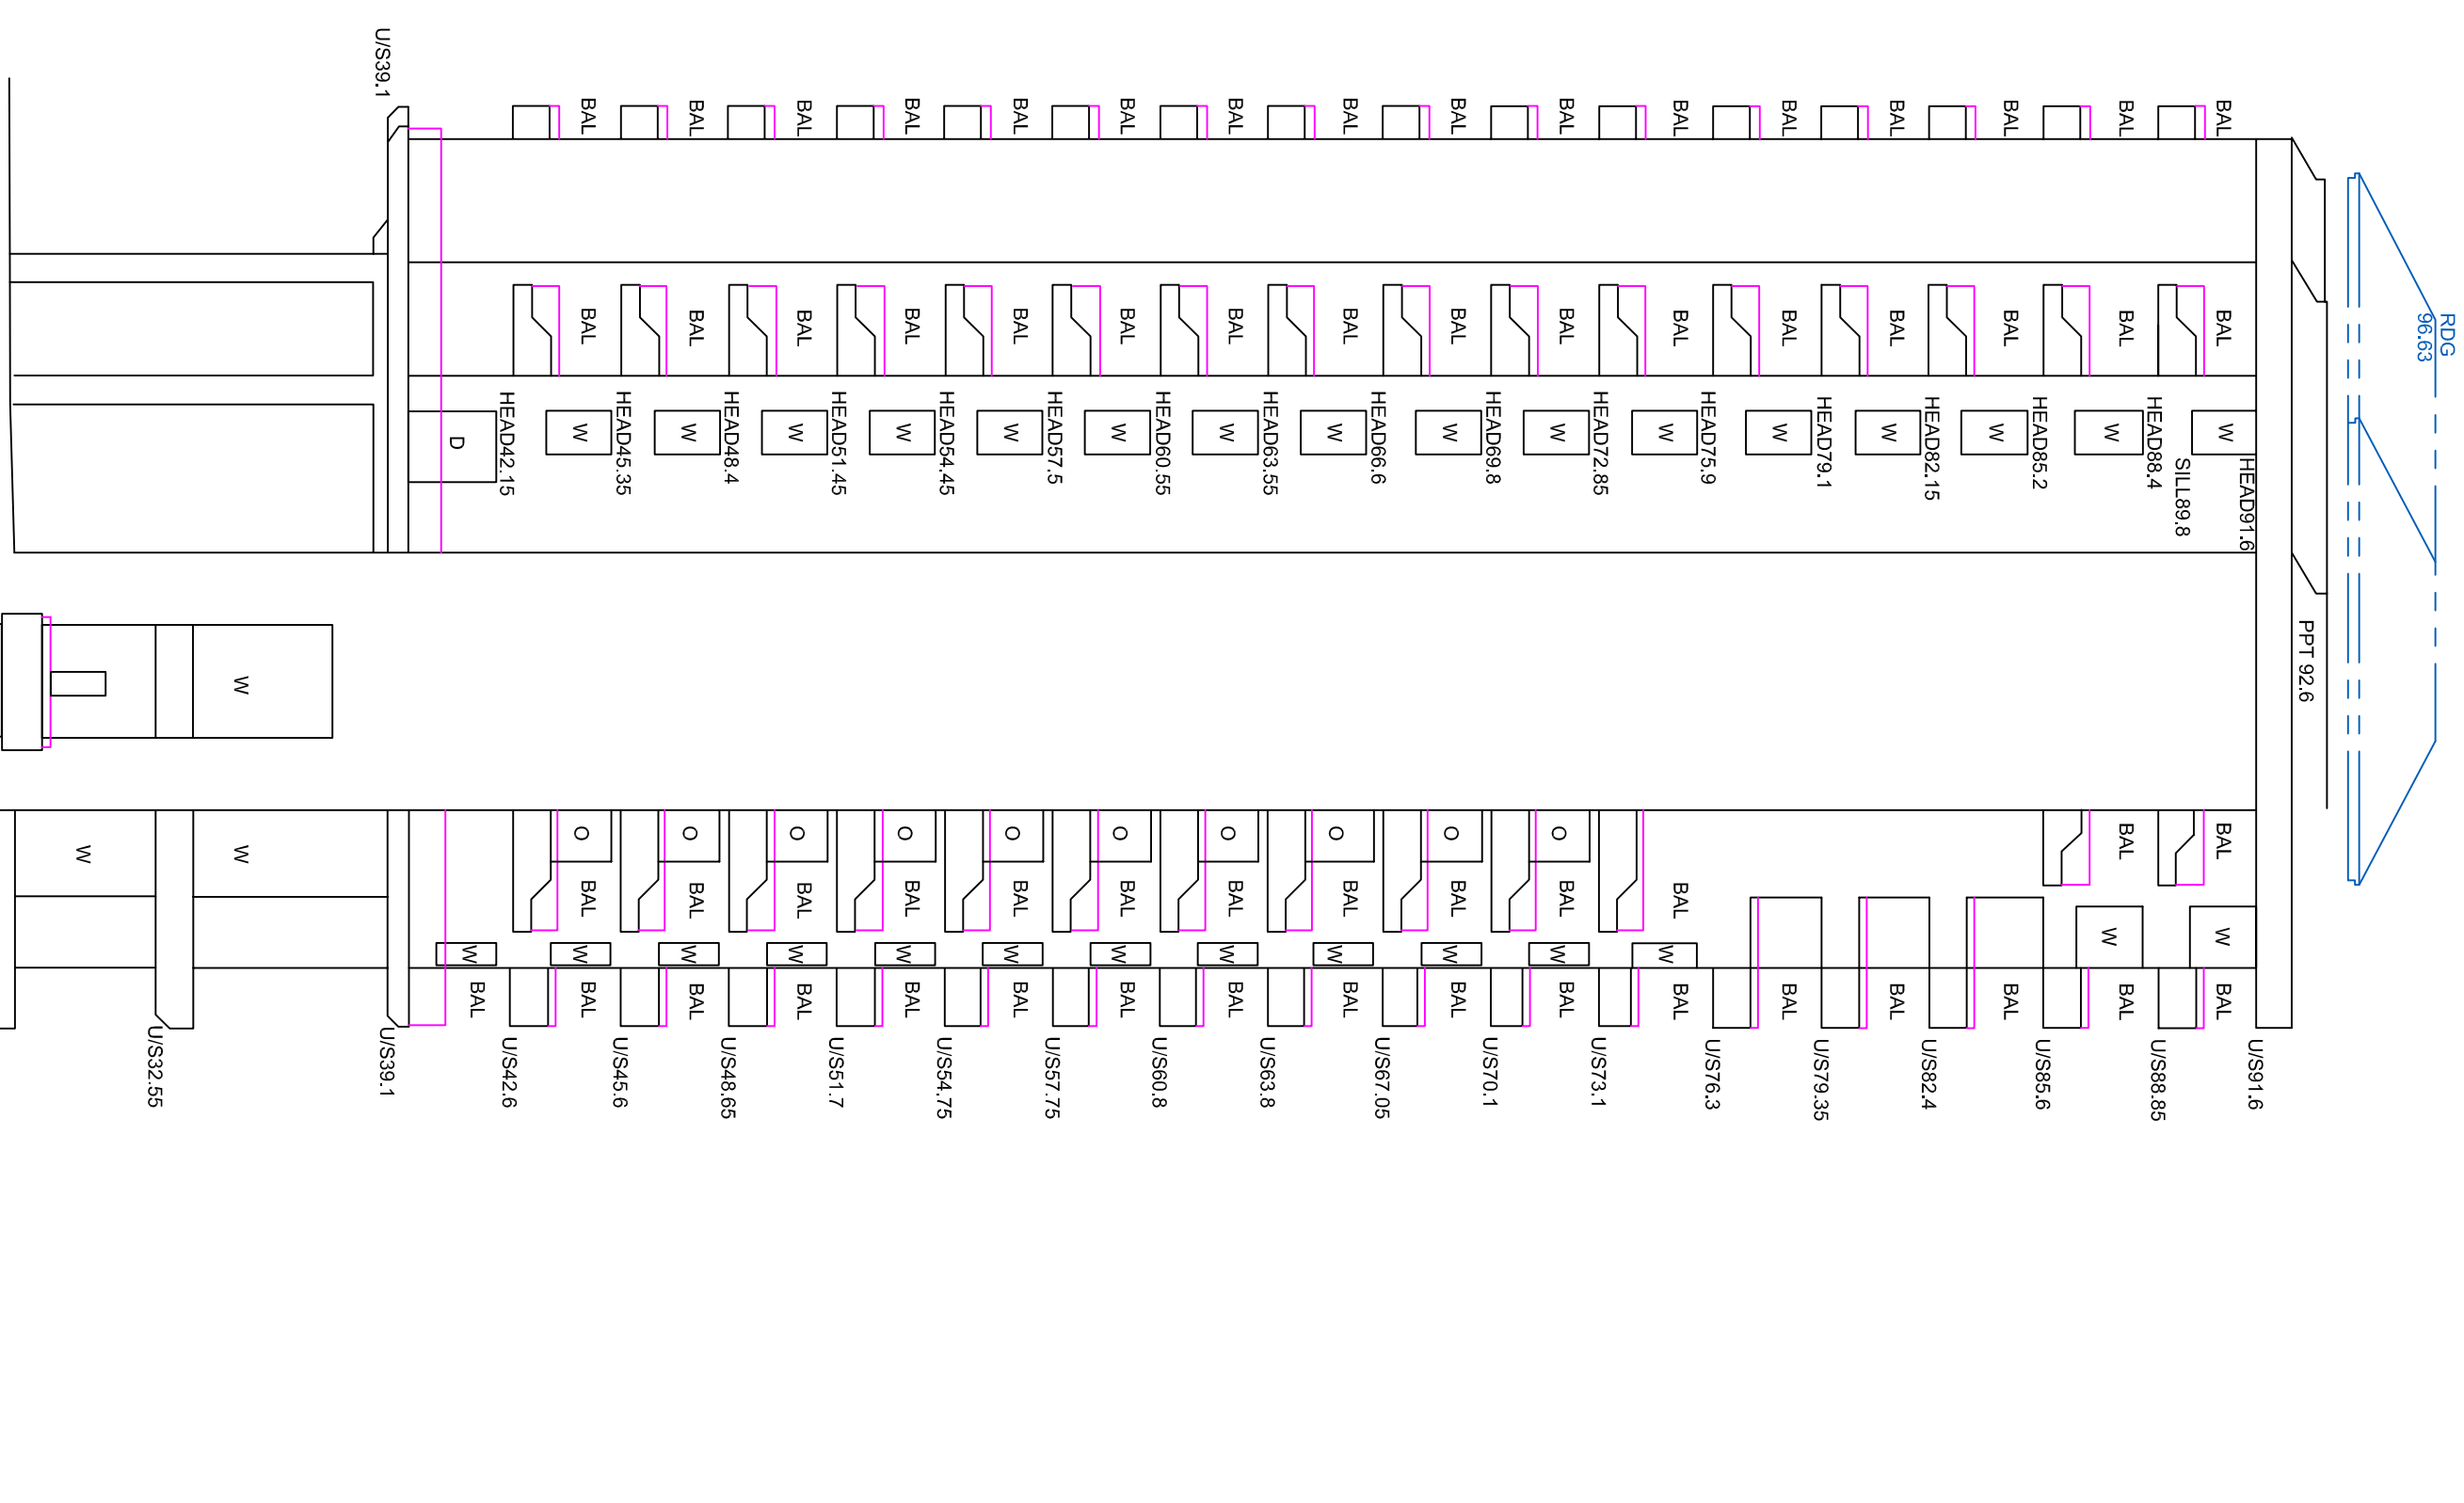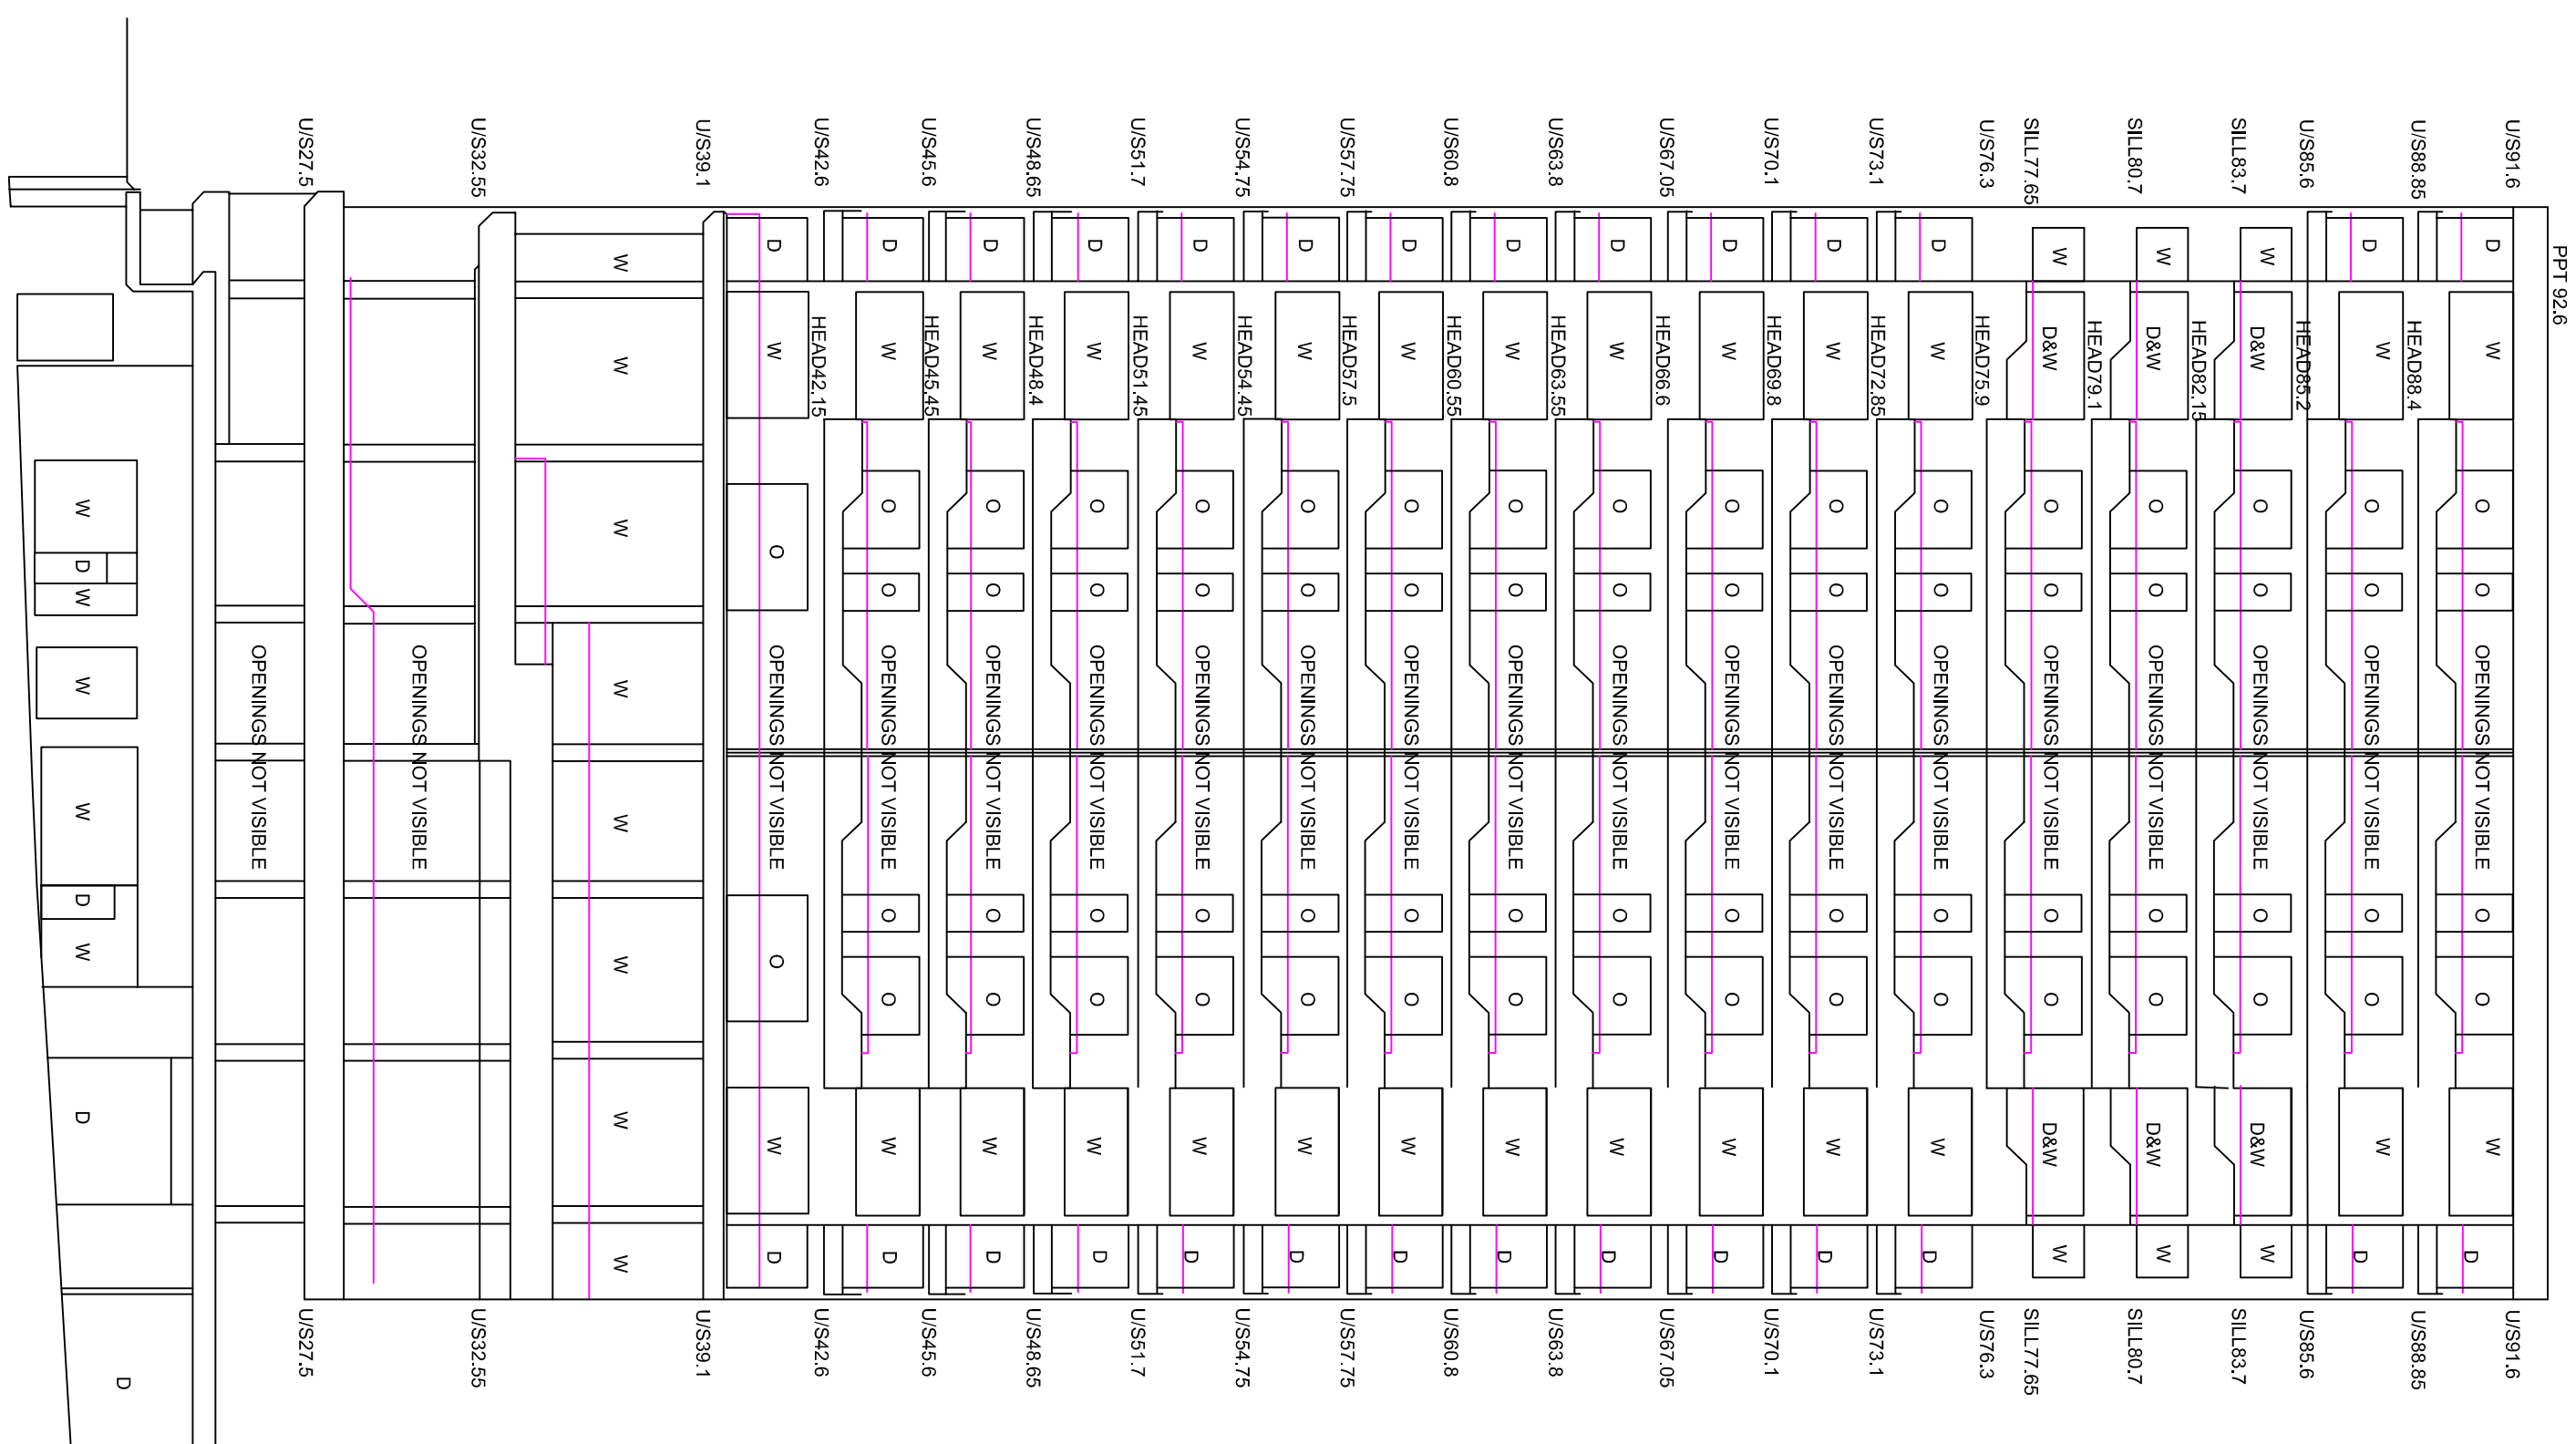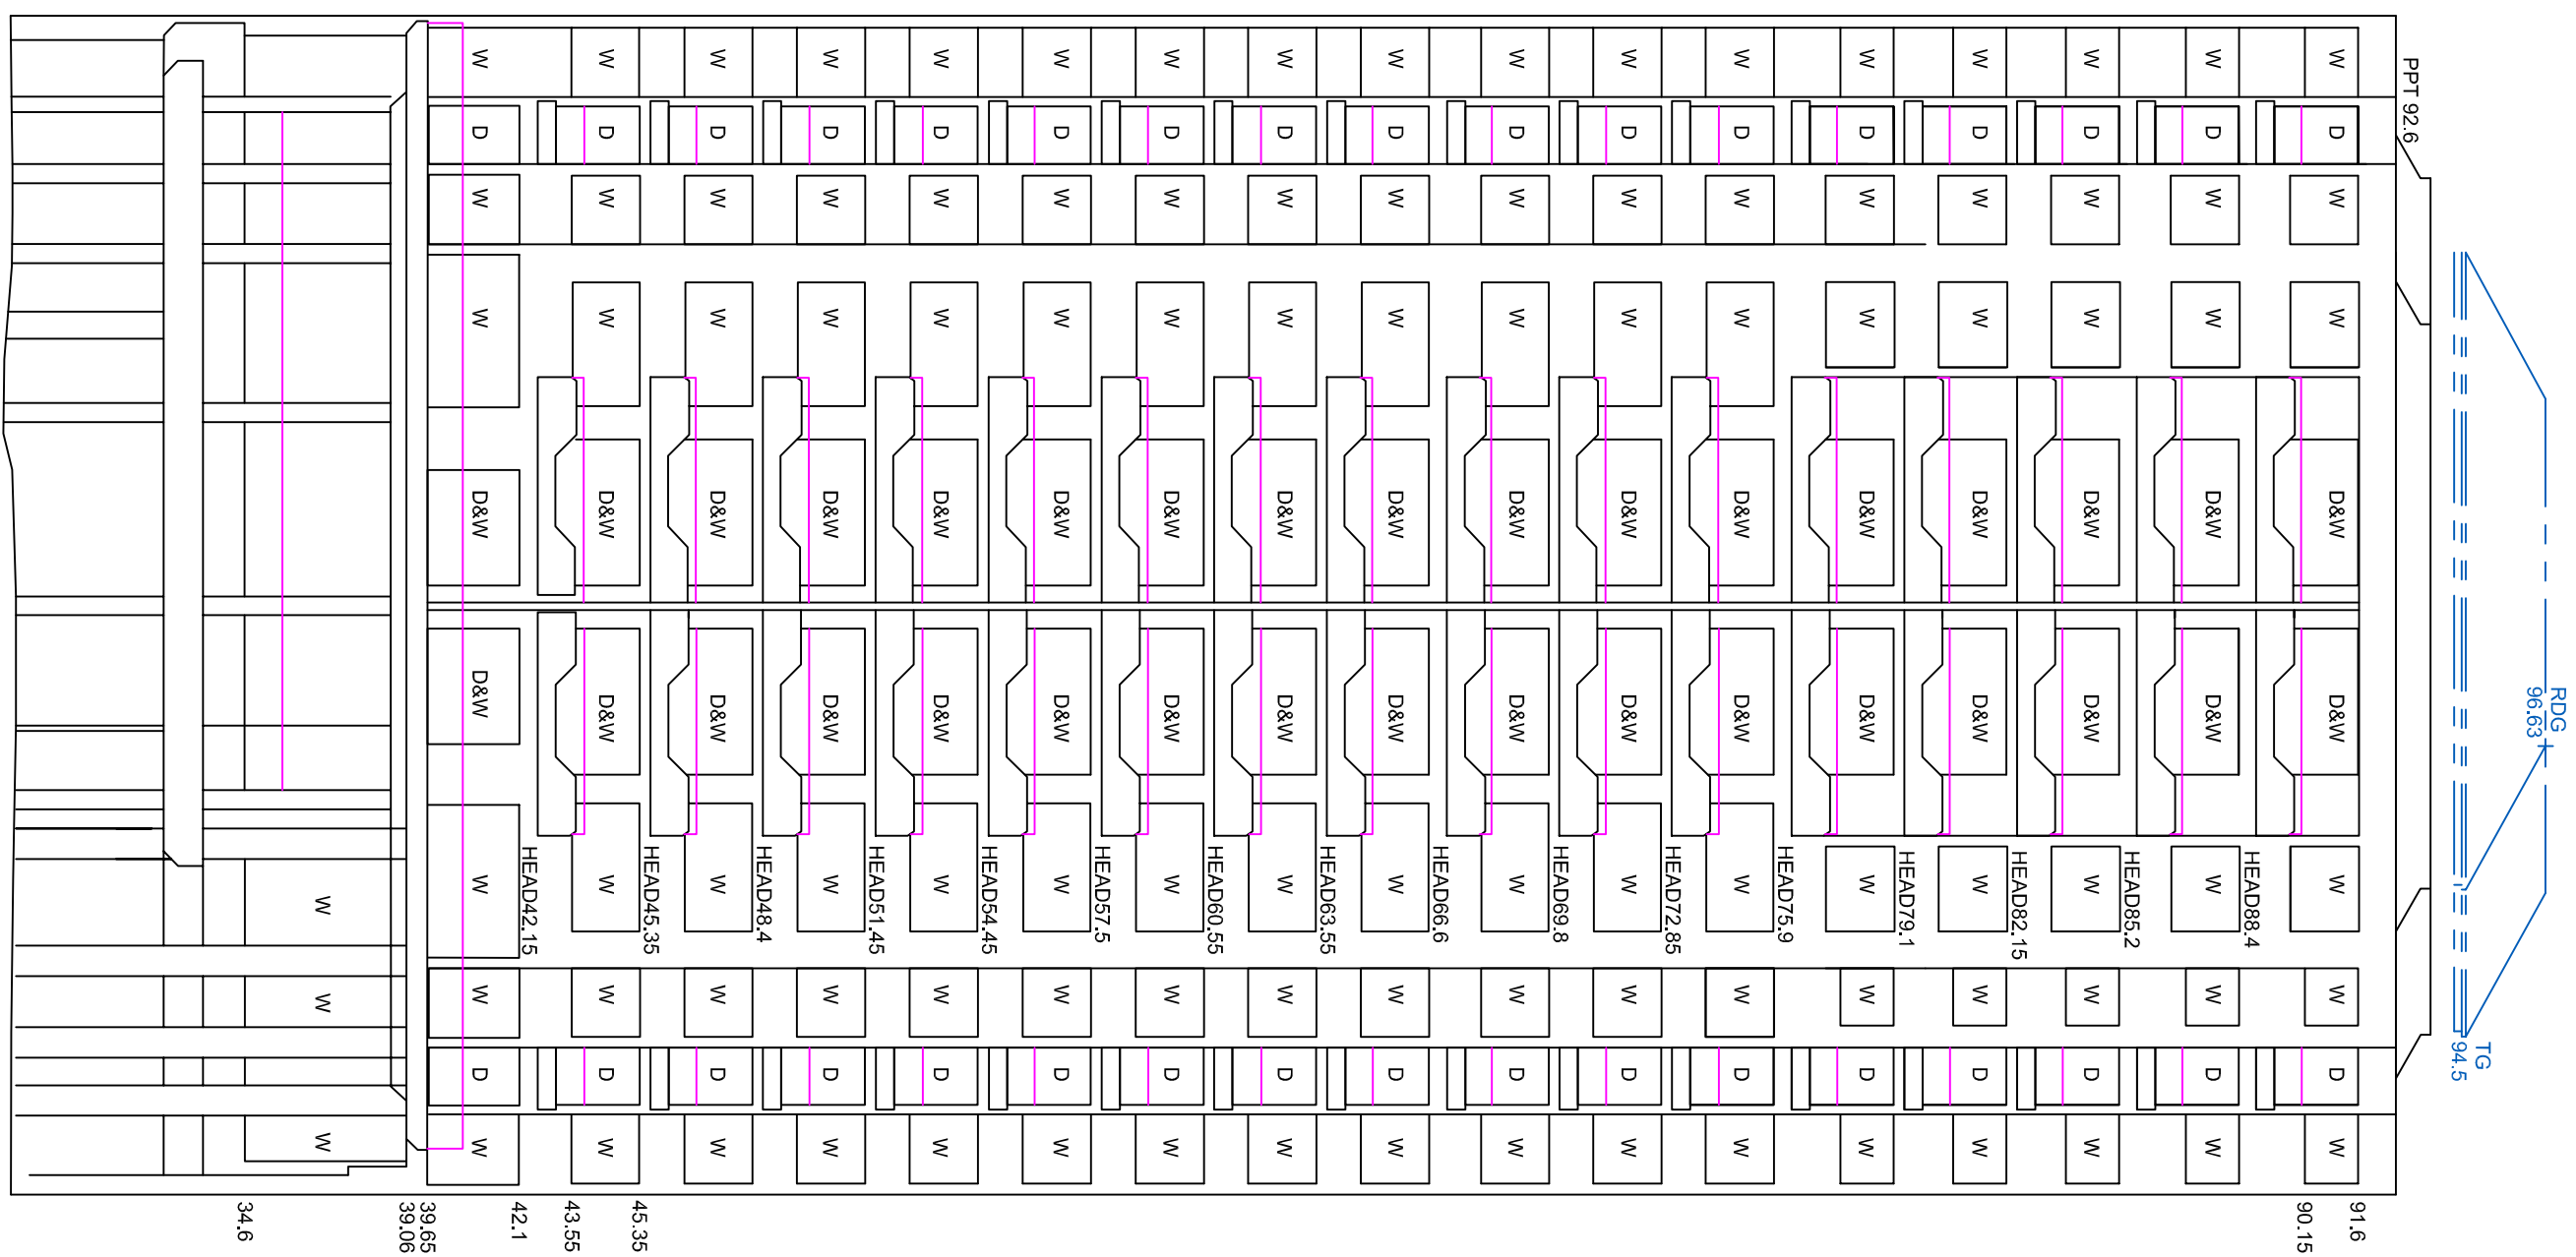

DATUM: RL 15.0

ELEVATION EASTERN WALL No.48-50

ELEVATION WESTERN WALL NO.48-50

DATUM: RL 15.0

ELEVATION NORTHERN WALL No.48-50



A1

SHEET 4 OF 5
DRAWING No. B03832-

BELLA VISTA

Liability Limited by a
Scheme Approved under
Professional Standards
Legislation

Liability Limited by a
Scheme Approved under
Professional Standards
Legislation

© PROJECT SURVEYORS-2017
REPRODUCTION WITHOUT WRITTEN
APPROVAL IS STRICTLY PROHIBITED




email: office@projectsurveyors.com.au
www.projectsurveyors.com.au
ABN 20 066 433 974

email: office@projectsurveyors.com.au
www.projectsurveyors.com.au
 ABN 20 066 433 974



**PROJECT
SURVEYORS**

Professional Innovative... Results.

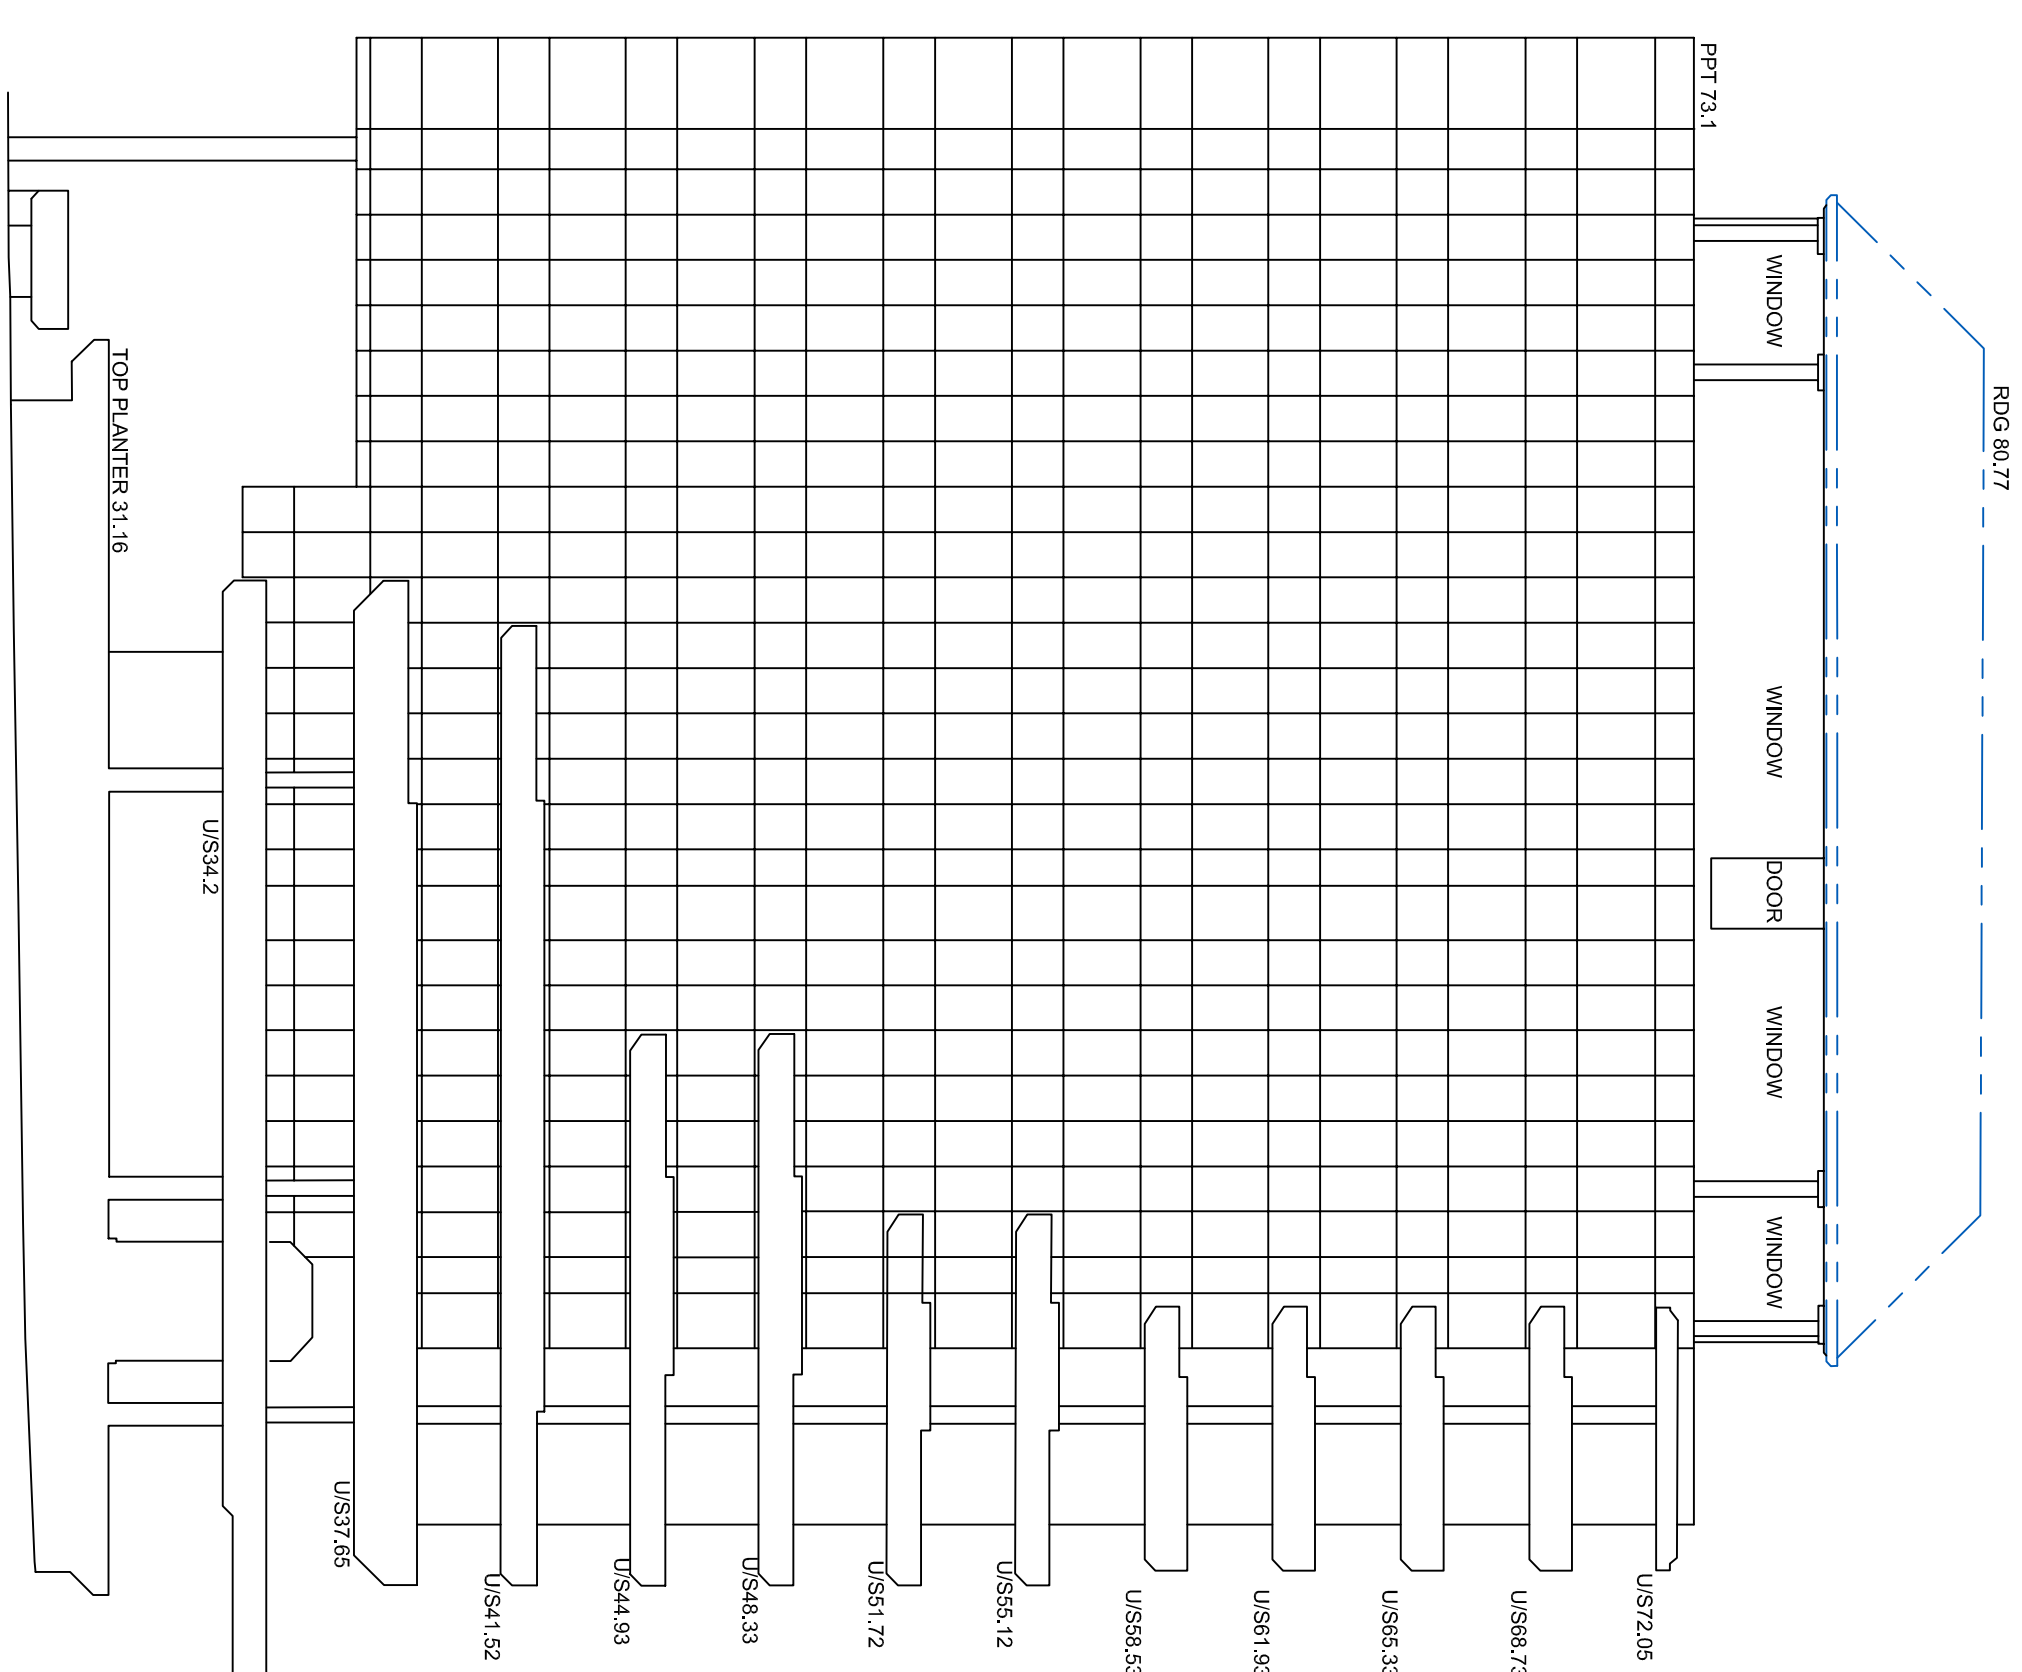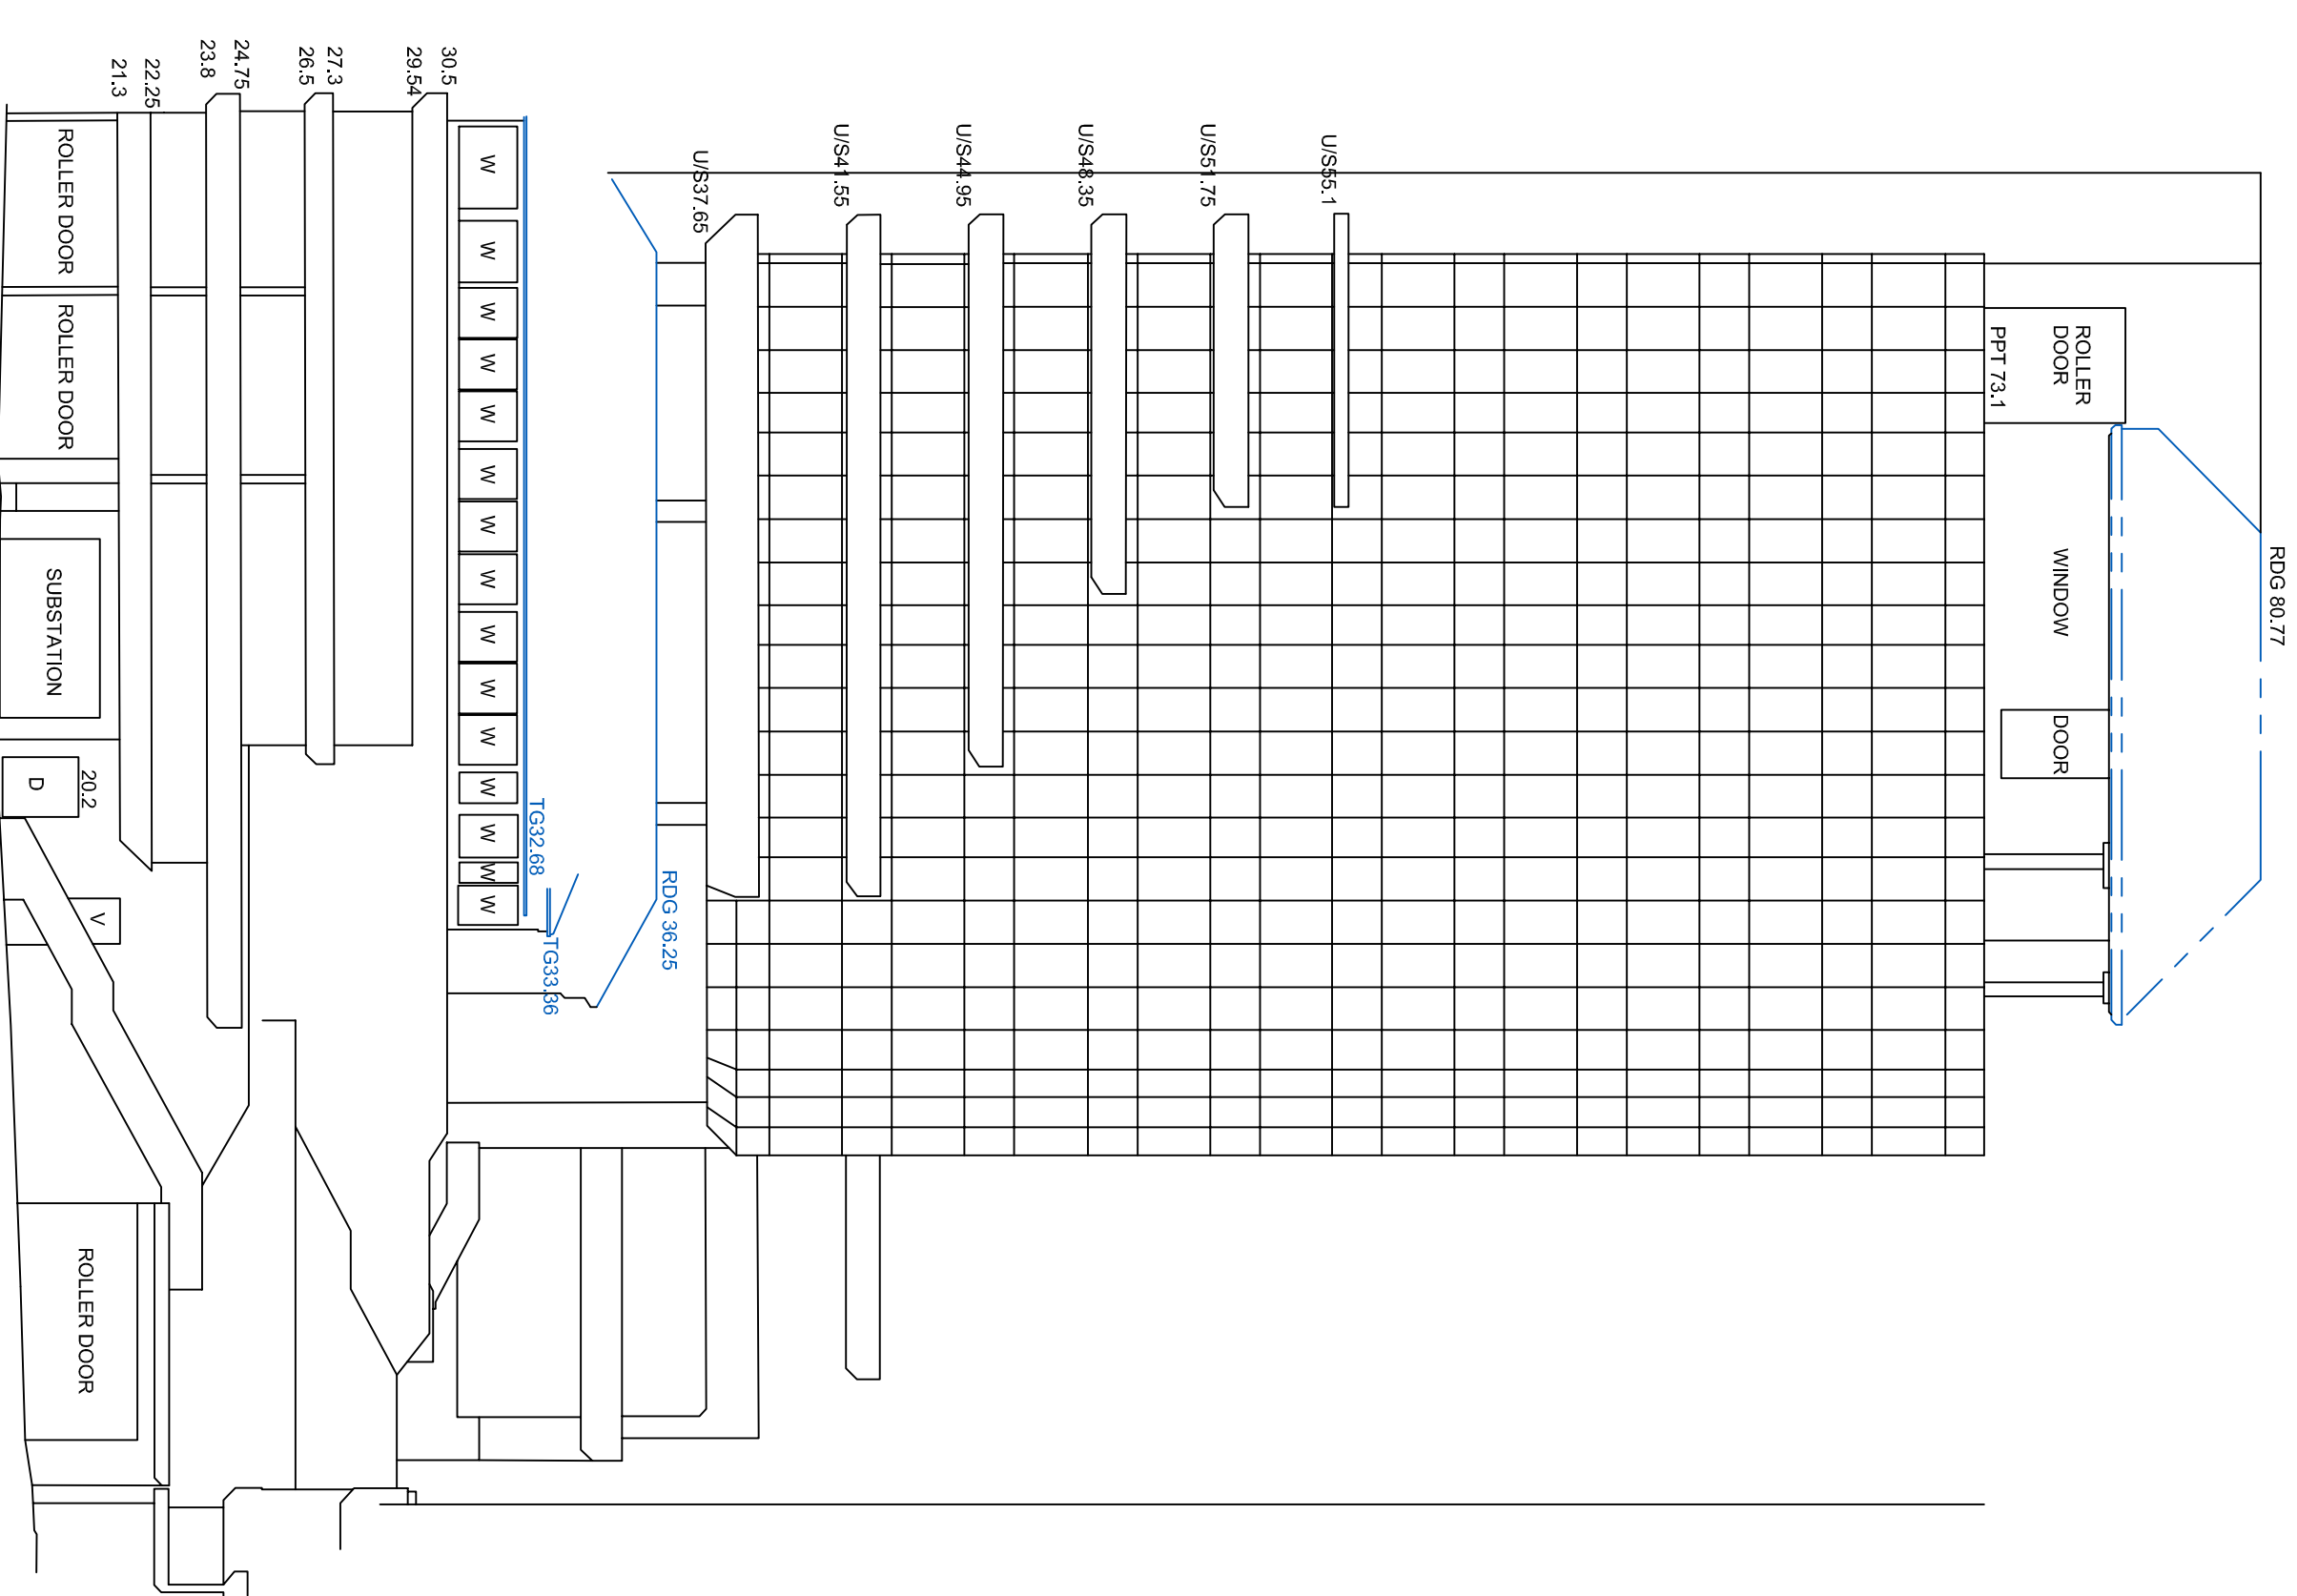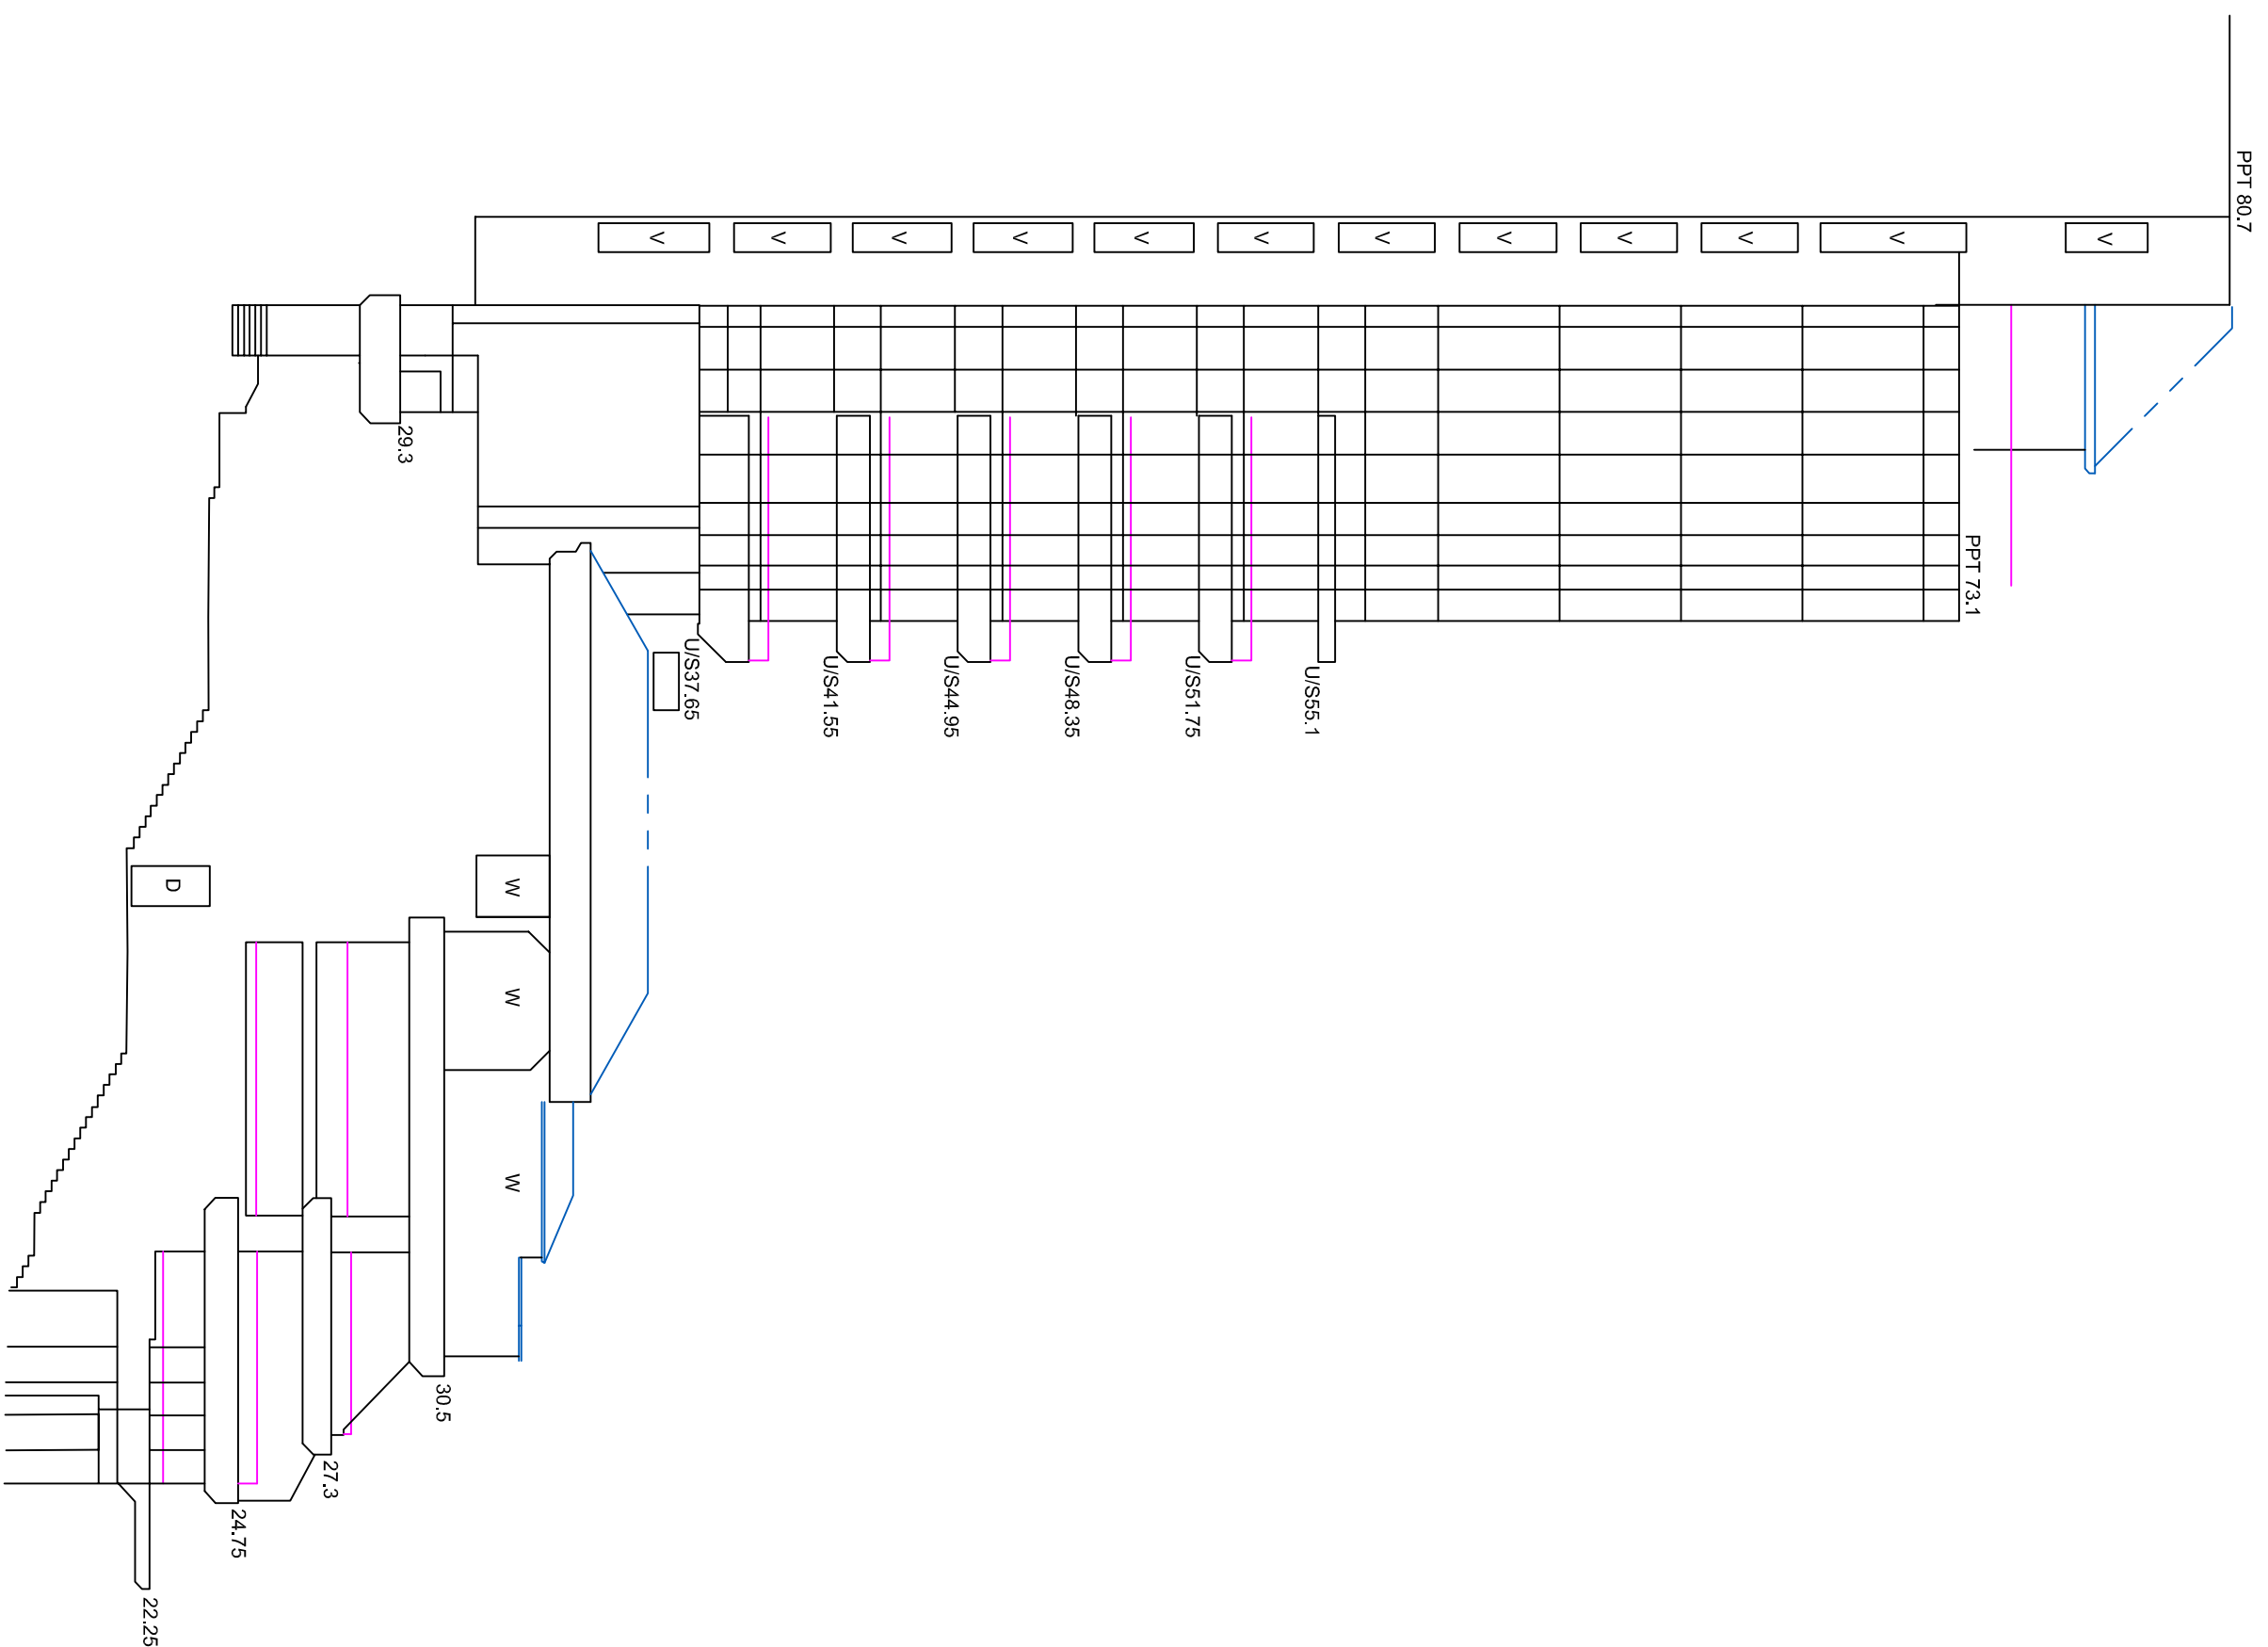

ELEVATION NORTHERN WALL No.52

ELEVATION WESTERN WALL No.52

ELEVATION SOUTHERN WALL No.52

DATUM: RL 15.0

DATUM: RL 15.0

A1

SHEET 5 OF 5
DRAWING No. B03832-

BELLA VISTA



Liability Limited by a
Scheme Approved under
Professional Standards
Legislation

© PROJECT SURVEYORS-2017
REPRODUCTION WITHOUT WRITTEN
APPROVAL IS STRICTLY PROHIBITED

PO Box 7419
BAULKHAM HILLS NSW 2153
SUITE 405, LEVEL 4
14 LEXINGTON DRIVE
BELLA VISTA NSW 2153
PHONE : 9056 1900
email: office@projectsurveyors.com
www.projectsurveyors.com.au
ABN 20 068 433 974





**PROJECT
SURVEYORS**

Professional Innovative... Results